


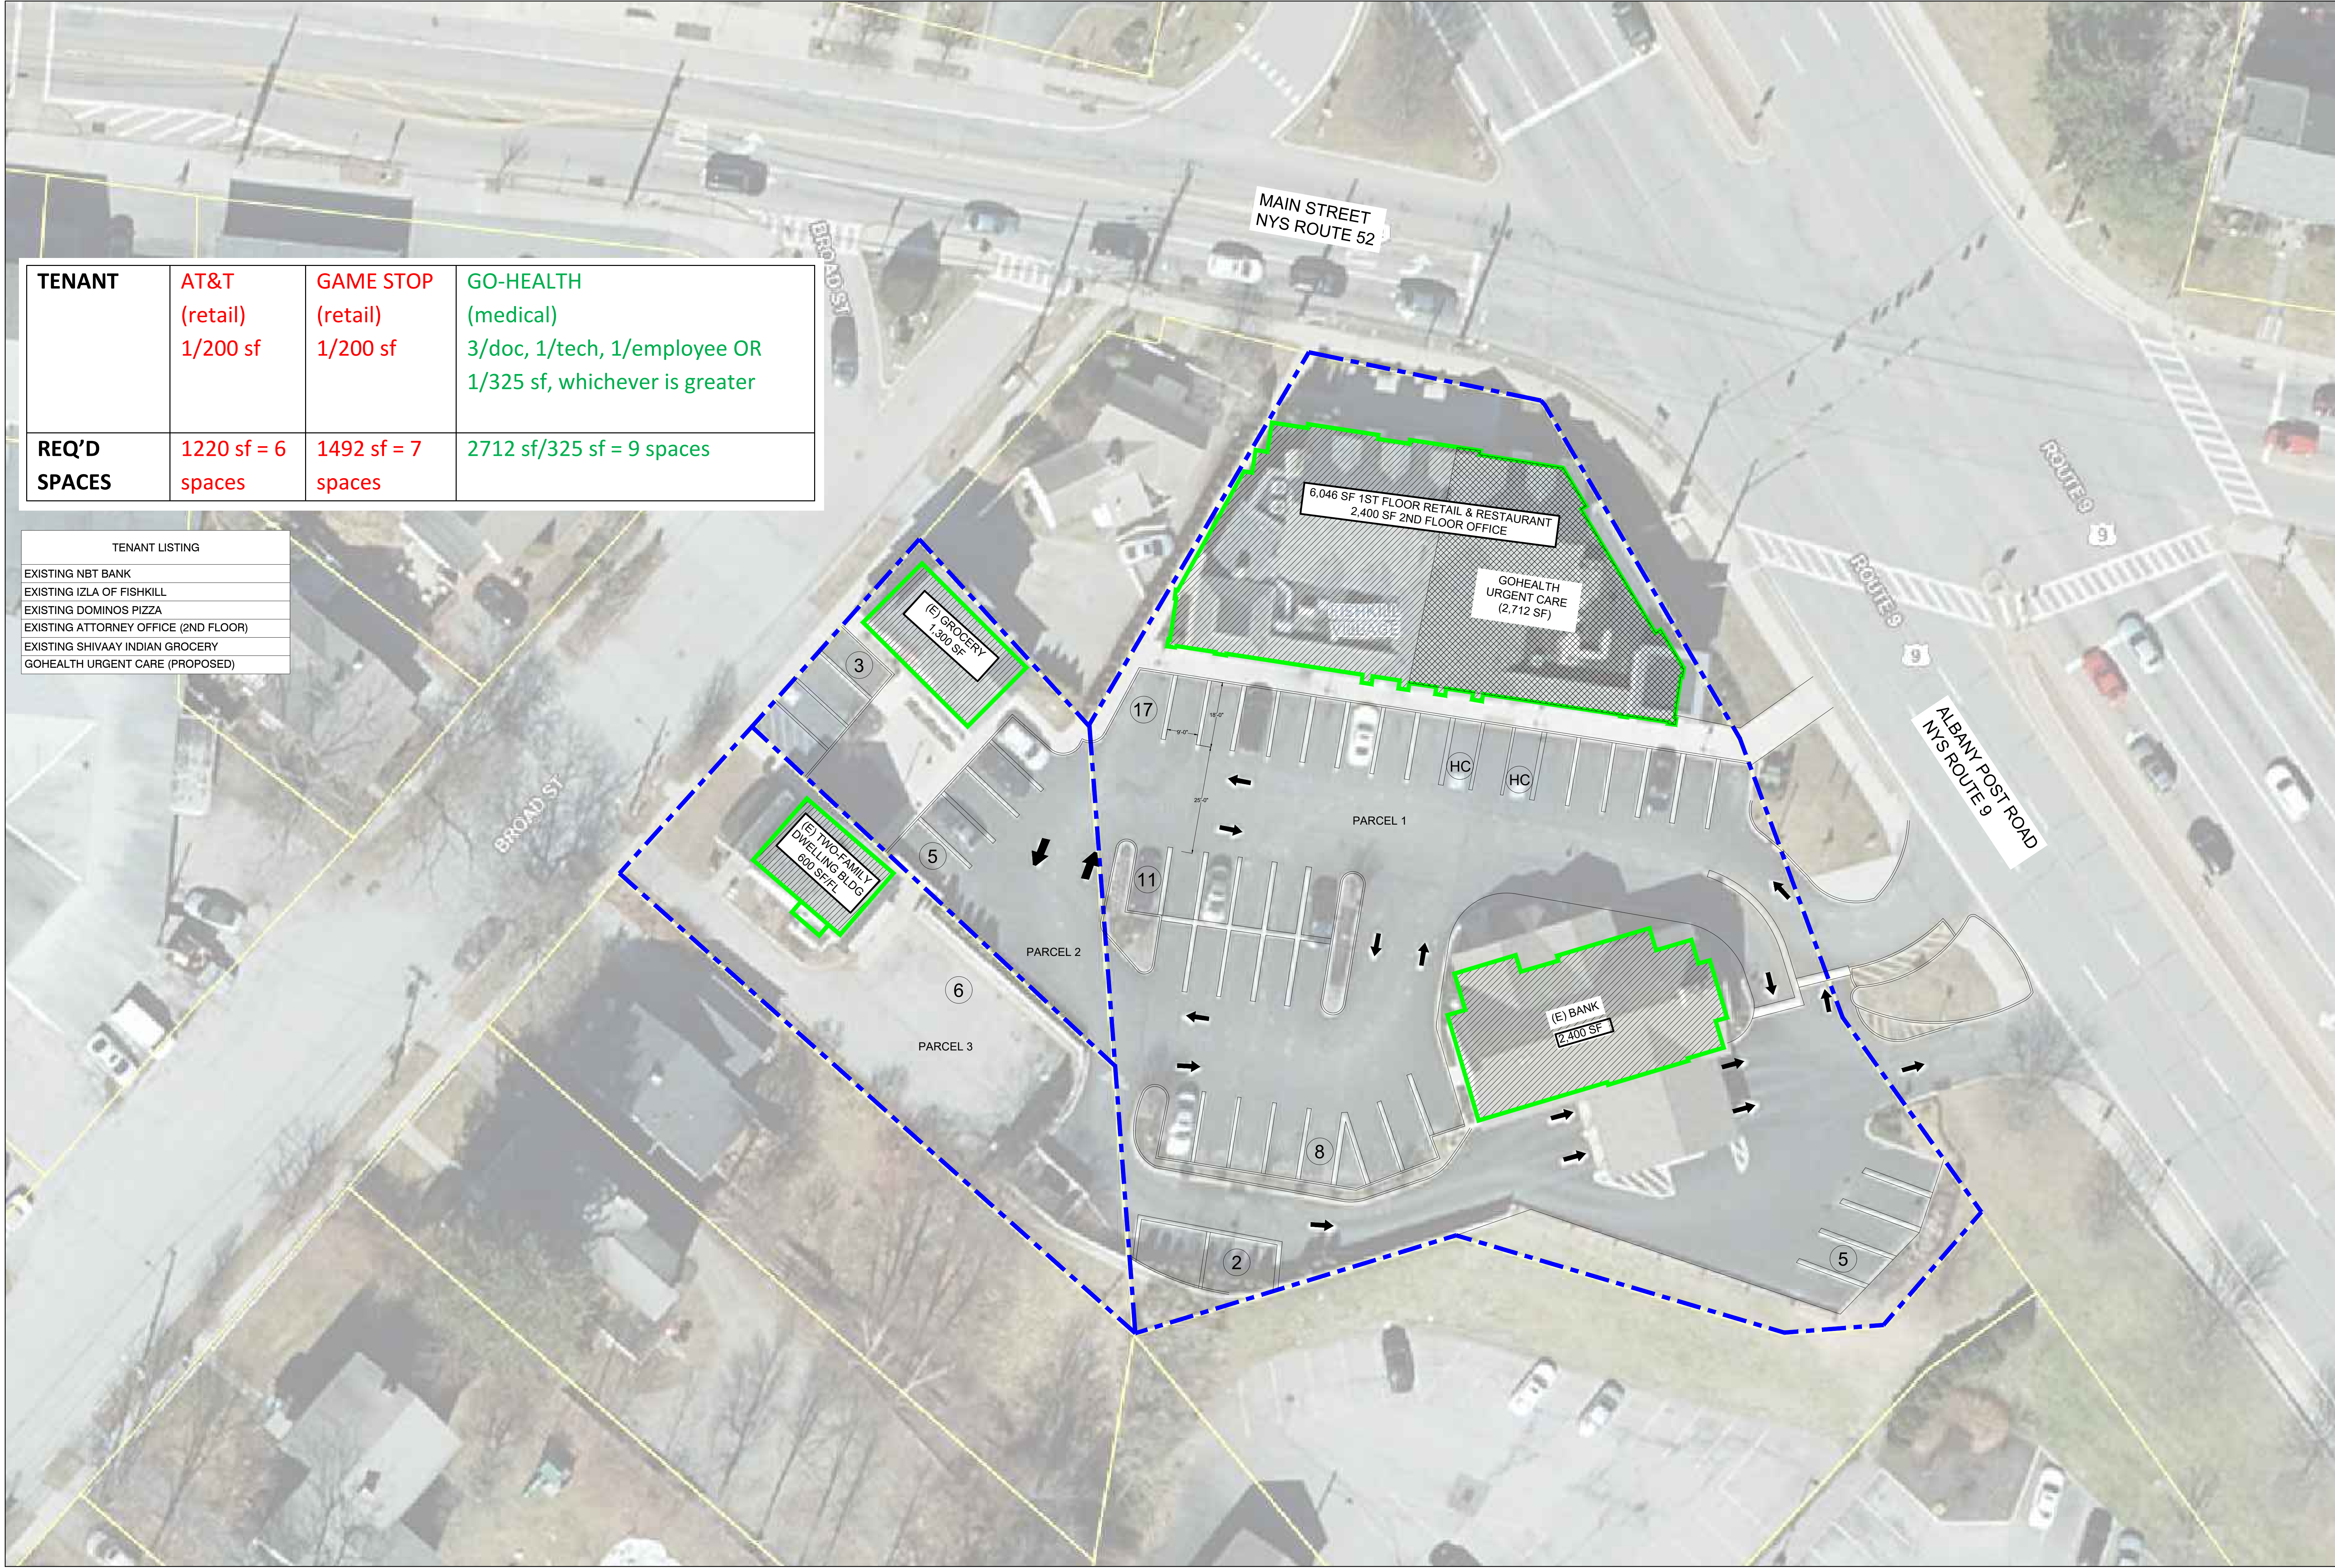


TENANT	AT&T (retail) 1/200 sf	GAME STOP (retail) 1/200 sf	GO-HEALTH (medical) 3/doc, 1/tech, 1/employee OR 1/325 sf, whichever is greater
REQ'D SPACES	1220 sf = 6 spaces	1492 sf = 7 spaces	2712 sf/325 sf = 9 spaces

TENANT LISTING
EXISTING NBT BANK
EXISTING IZLA OF FISHKILL
EXISTING DOMINOS PIZZA
EXISTING ATTORNEY OFFICE (2ND FLOOR)
EXISTING SHIVAAY INDIAN GROCERY
GOHEALTH URGENT CARE (PROPOSED)

TENANT IMPROVEMENT PROJECT - FISHKILL

PREVIOUS TENANT: VACANT + AT&T

PROPOSED TENANT: GOHEALTH URGENT CARE

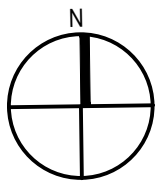

SITE PLAN (FOR REFERENCE ONLY)

SCALE: 1/16" = 1'-0"